
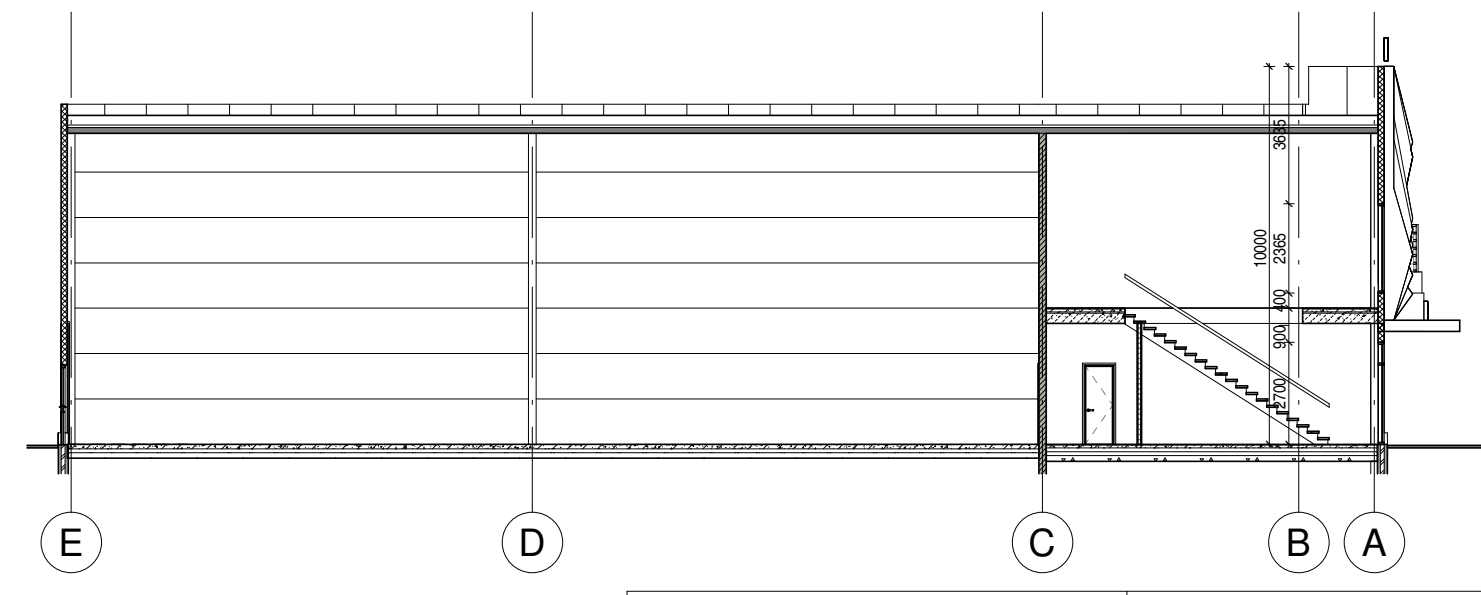


Ruumide tzoneeringud

- Boks-1
- Boks-2
- Boks-3
- Boks-4
- Boks-5
- Boks-6
- Boks-7
- Boks-8
- Boks-9
- Boks-10
- Boks-11
- Boks-12
- Boks-13
- Boks-14

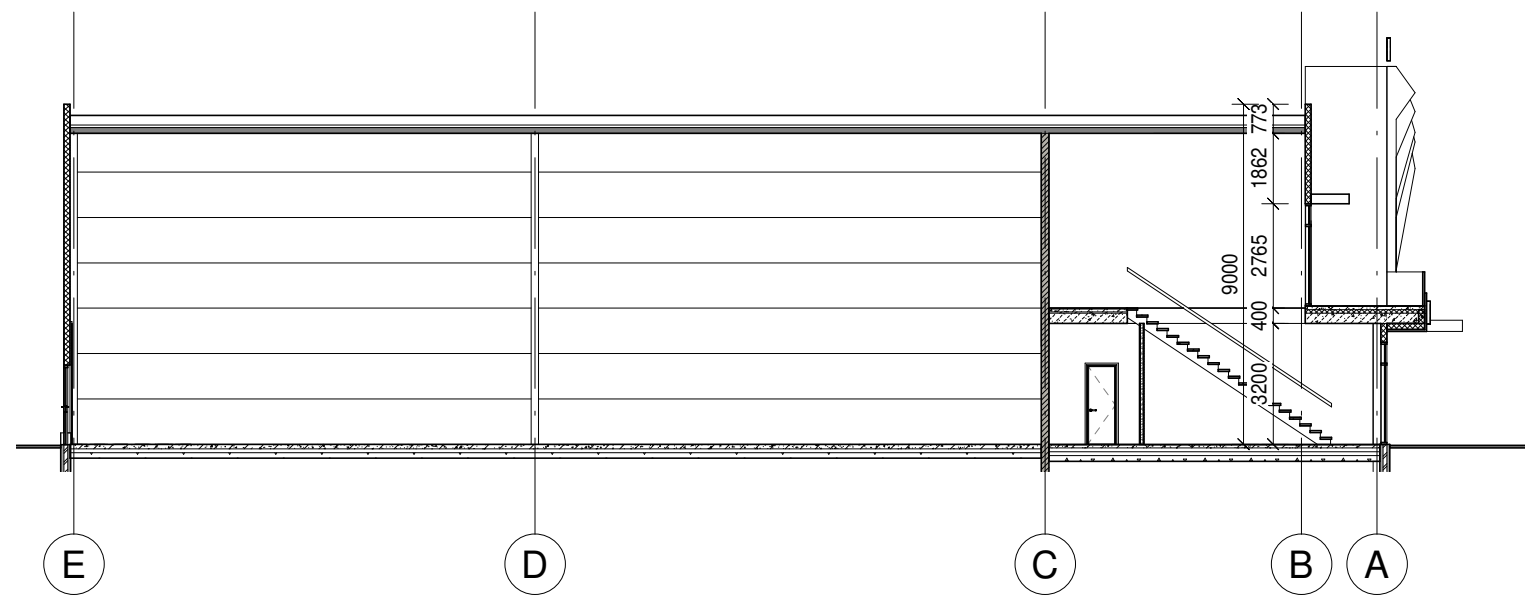

Guru Projekt OÜ Tatari tn 28-1 Tallinn 10116 tel 664 4414 info@guruprojekt.ee		Töö nr: AP 248-2021	Joonise nr: AR-5-02
Tellijä: Nimi reg nr address meiliaadress		Projekti nimetus: TALA 2 STOCKOFFICE	Stadium: eskiis
Vastutav arhitekt Ivo Rebane	26.04.2021	Objekti asukoht: Tala tn. 2, Lasnamäe LO, Taliinn	Mõõtkaava: 1 : 200
Arhitekt Sema Aksu		Joonise nimetus: 2. korruse plaan ja lõiged 1-1, 2-2	